


DETAIL  
SCALE: 3/4" = 1' 0"

DETAIL  
SCALE: 3/4" = 1' 0"

**IMPORTANT NOTICE**

THESE DRAWINGS ARE PROVIDED BY BARDEN AS A SERVICE TO THE CUSTOMER. ARE NOT TO BE CONSIDERED COMPLETE FOR FINAL COSTING OR CONSTRUCTION UNTIL ALL FEDERAL, STATE, OR LOCAL APPROVALS ARE GRANTED. THE RESPONSIBILITY OF SECURING THESE APPROVALS RESTS FULLY WITH THE CUSTOMER AND/OR THEIR CONTRACTOR.

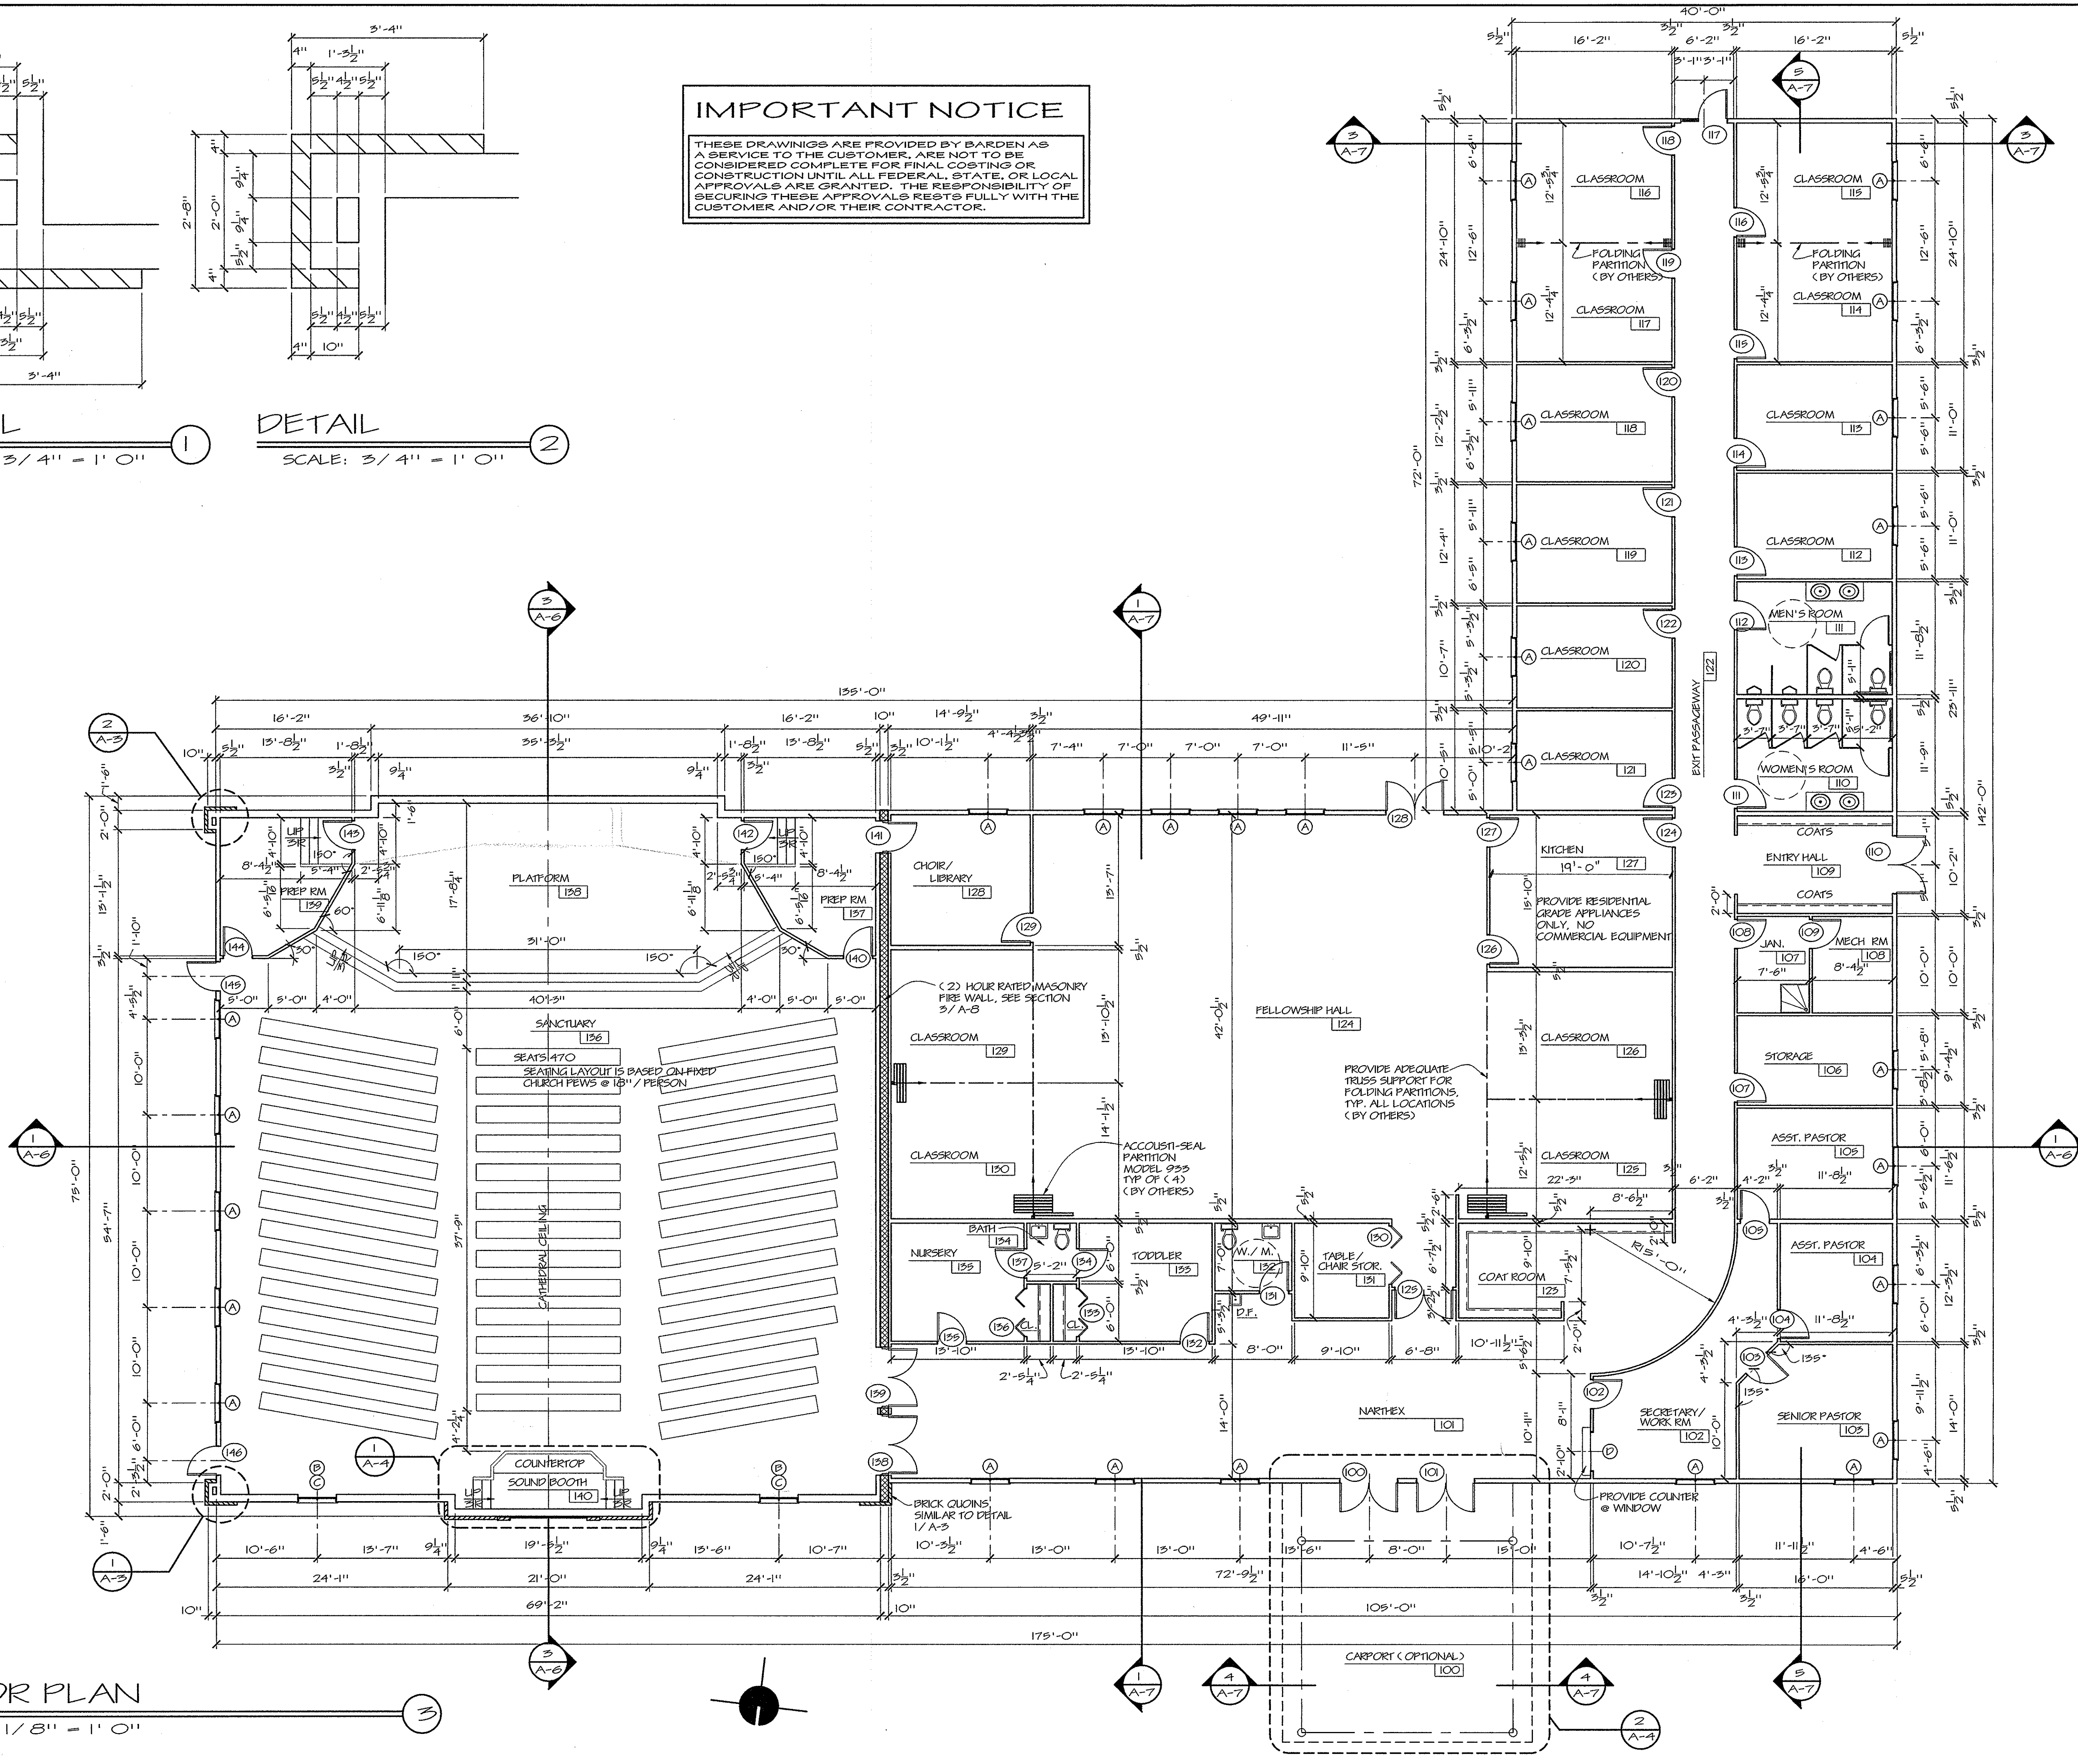

FLOOR PLAN  
SCALE: 1/8" = 1' 0"

REVISIONS	DATE	DESCRIPTION

COPYRIGHT BARDEN & ROBESON CORP 1999  
NOTICE: THIS SET OF PLANS IS THE PROPERTY OF BARDEN & ROBESON CORP AND MAY NOT BE USED FOR BUILDING UNLESS A PROPER CONTRACT HAS BEEN EXECUTED FOR THE PURCHASE OF MATERIALS TO COMPLETE THE DESIGN FROM BARDEN & ROBESON CORP.



PROJECT TITLE:  
**ITHACA ASSEMBLY OF GOD**  
PROJECT LOCATION:  
**520 W SENECA ST ITHACA, NY**

DEALER:  
**ROTUNDA STRUCTURES**  
GENE ROTUNDA

SHEET:  
**FLOOR PLANS**

DATE: 7-1-99 SCALE: AS SHOWN DRAWN BY: CAM

PROJECT NO.:  
**1001.99**

DRAWING NO.:  
**A-3**  
SHEET 4 OF 10