


FLOOR PLAN

SCALE: 3/32" = 1'-0"


1

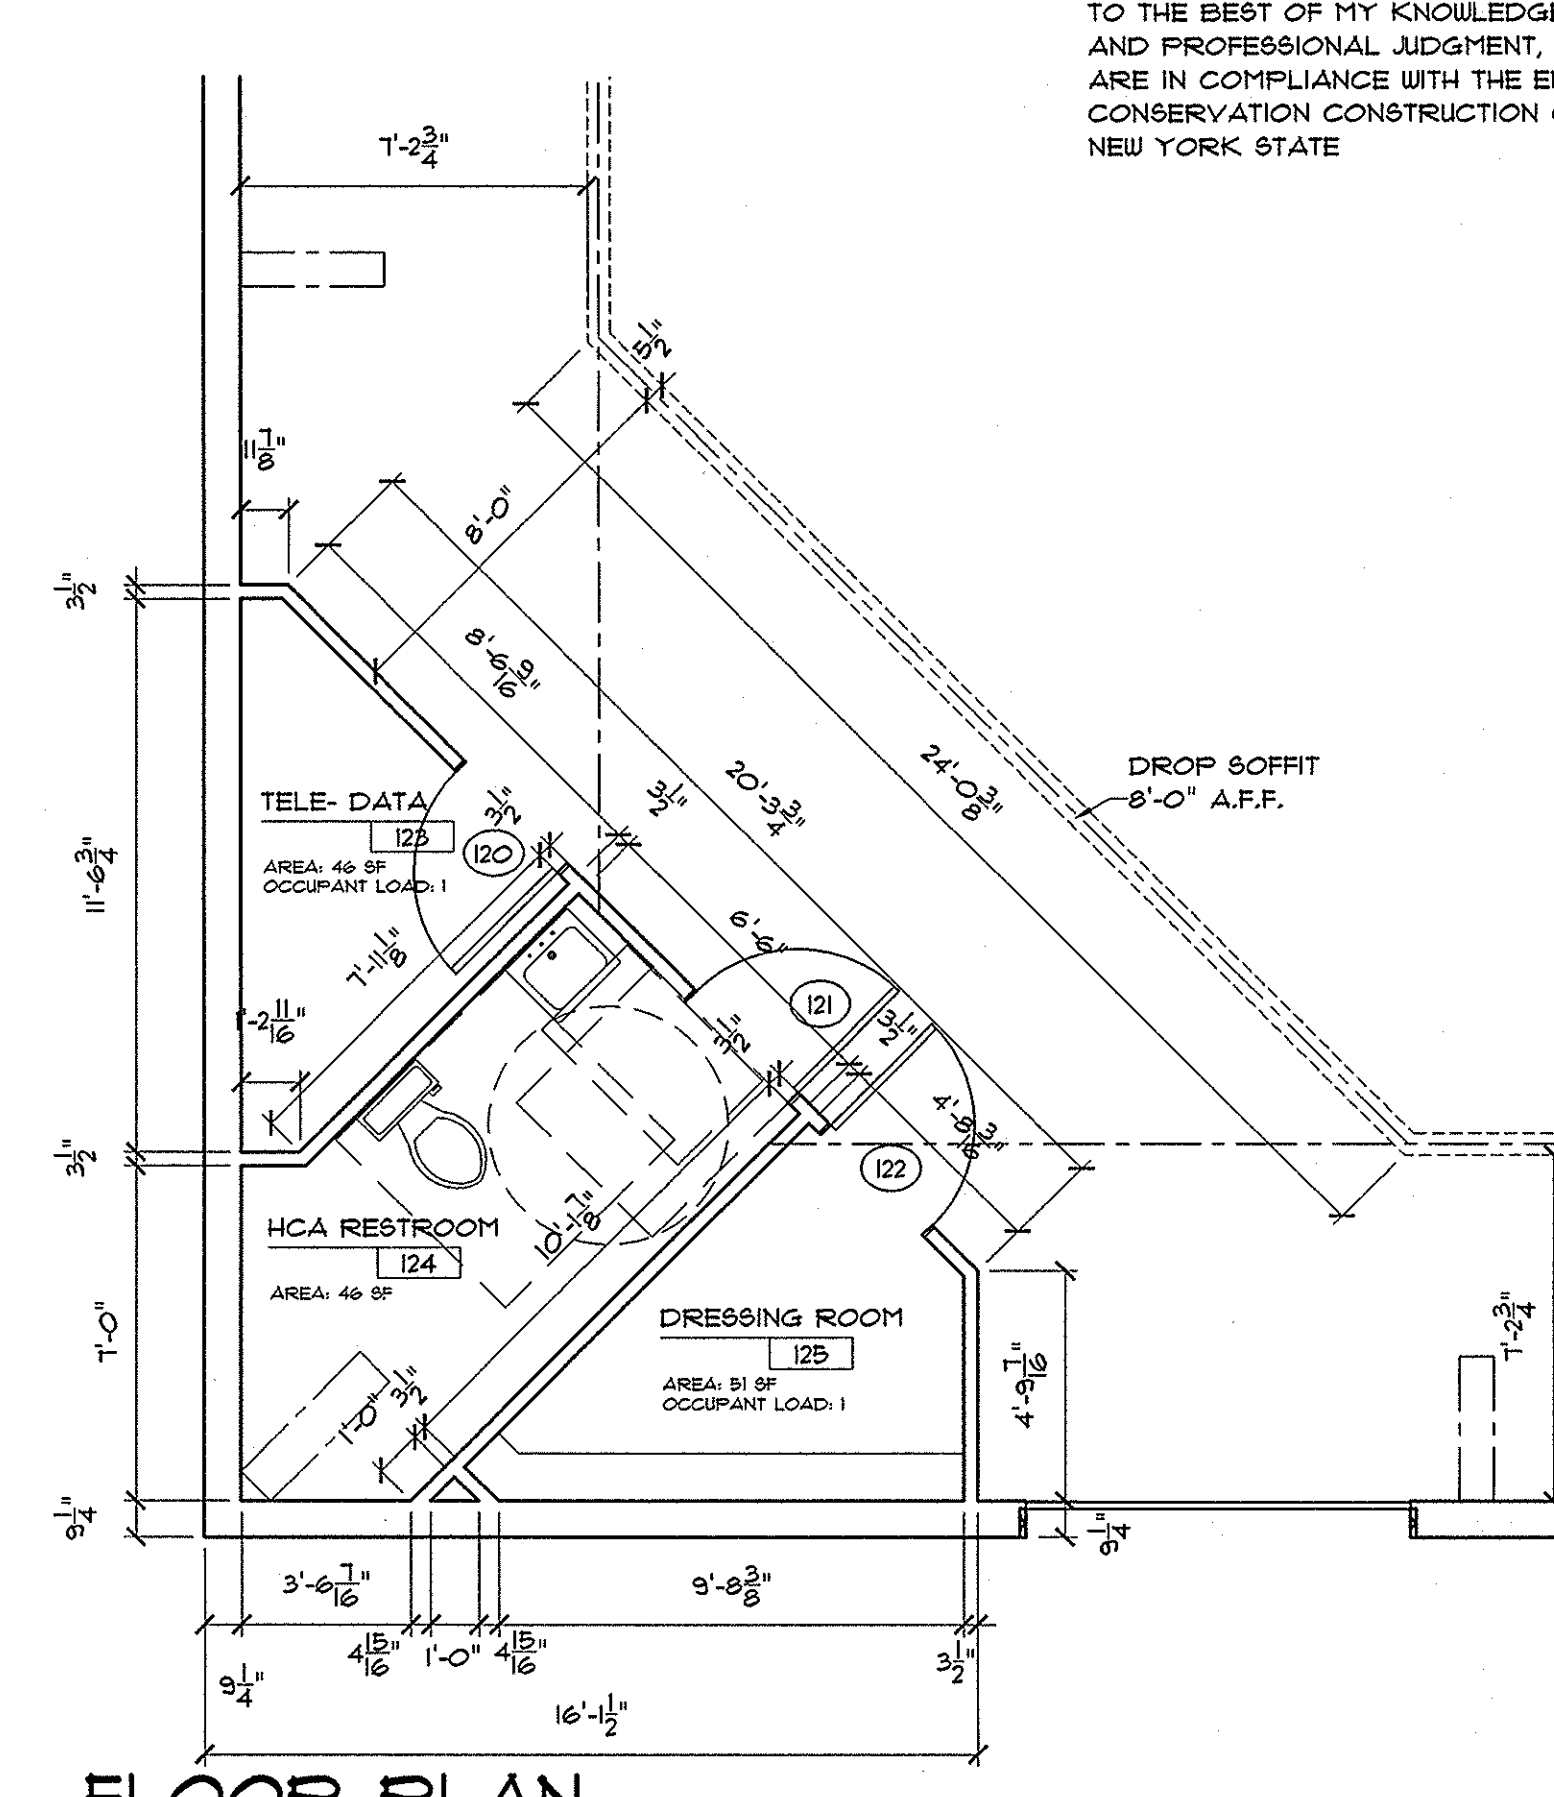

FLOOR PLAN

SCALE: 1/4" = 1'-0"

2

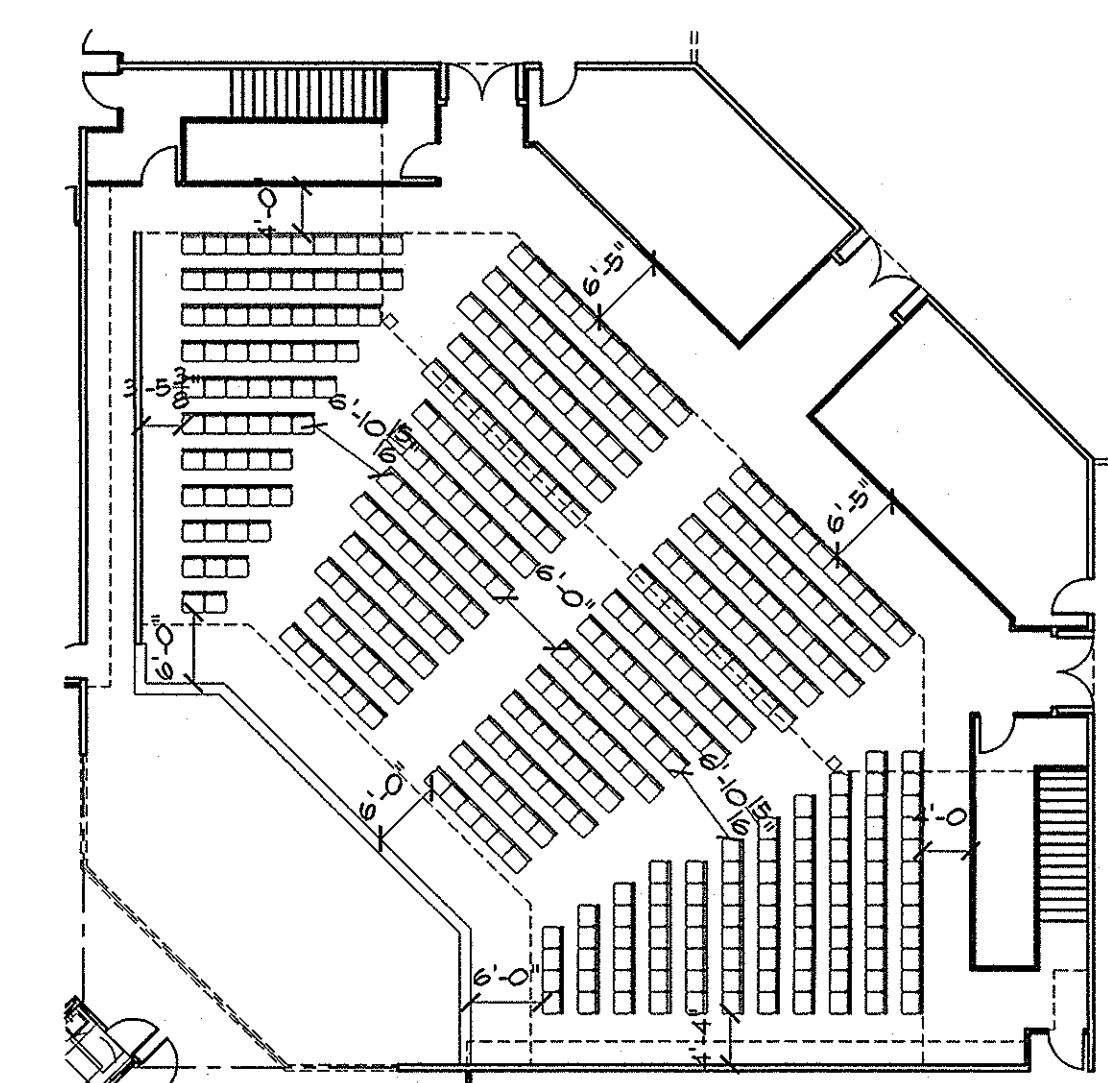

SEATING LAYOUT

SCALE: 1/16" = 1'-0"

3

WINDOW SCHEDULE			
SYM	QTY	STYLE	REMARKS
A	3	COMM/ALUM	SEE DETAIL 2/ A-9
B	13	COMM/ALUM	PROVIDE SLIDING UNITS, SEE DETAIL 3/ A-8
C	2	COMM/ALUM	SEE DETAIL 4/ A-9
D	2	COMM/ALUM	SEE DETAIL 5/ A-9
E	3	COMM/ALUM	SEE DETAIL 6/ A-9
F	1	COMM/ALUM	SEE DETAIL 7/ A-9
G	2	COMM/ALUM	SEE DETAIL 8/ A-9
H	0	COMM/ALUM	SEE DETAIL 9/ A-9

TO THE BEST OF MY KNOWLEDGE, BELIEF AND PROFESSIONAL JUDGMENT, THESE PLANS ARE IN COMPLIANCE WITH THE ENERGY CONSERVATION CONSTRUCTION CODE OF NEW YORK STATE

J. R. Frandsen, P. E.
P.O. Box 426 • 3310 State Route 352
Big Flats, New York 14814

REVISIONS:	NUMBER	DESCRIPTION
INITIALS	DATE	

NOTICE: THIS SET OF PLANS AND THE DESIGN CONTAINED HEREIN IS THE PROPERTY OF BARDEN & ROSENBERG AND MAY NOT BE USED FOR ANY OTHER PROJECT WITHOUT THE WRITTEN PERMISSION OF BARDEN & ROSENBERG.

IMPORTANT NOTICE

THESE DRAWINGS ARE PROVIDED BY BARDEN & ROSENBERG SERVICES AS A SERVICE TO THE CLIENT AND ARE NOT TO BE CONSIDERED COMPLETE FOR FINAL COSTS OR CONSTRUCTION UNLESS ALL FEDERAL, STATE OR LOCAL APPROVALS ARE OBTAINED. THE RESPONSIBILITY OF OBTAINING THESE APPROVALS RESTS FULLY WITH THE CLIENT AND/OR THEIR CONTRACTOR.

INDEPENDENT DESIGNER / CONSTRUCTION MANAGER:
KOS DEVELOPMENT
BRIAN OSTLING

DATE:	SCALE:	DRAWN BY:
11/1/04	AS SHOWN	BAS

CLIENT PROJECT TITLE: **NORTHGATE FREE METHODIST CHURCH NEW CHURCH BUILDING**

PROJECT LOCATION: **8160 MAIN STREET BATAVIA, NY 14020**

DRAWING TITLE: **FLOOR PLAN**



P.O. box 310 middleport, new york 14105
800-724-0141 fax 716-735-3752 • 716-735-3732

PROJECT NO:
2020.03

PROCESSING NO:
A-3

DWG NO:
A-3

SHEET 4 OF 18