


PRELIMINARY DESIGN
 NOT FOR CONSTRUCTION

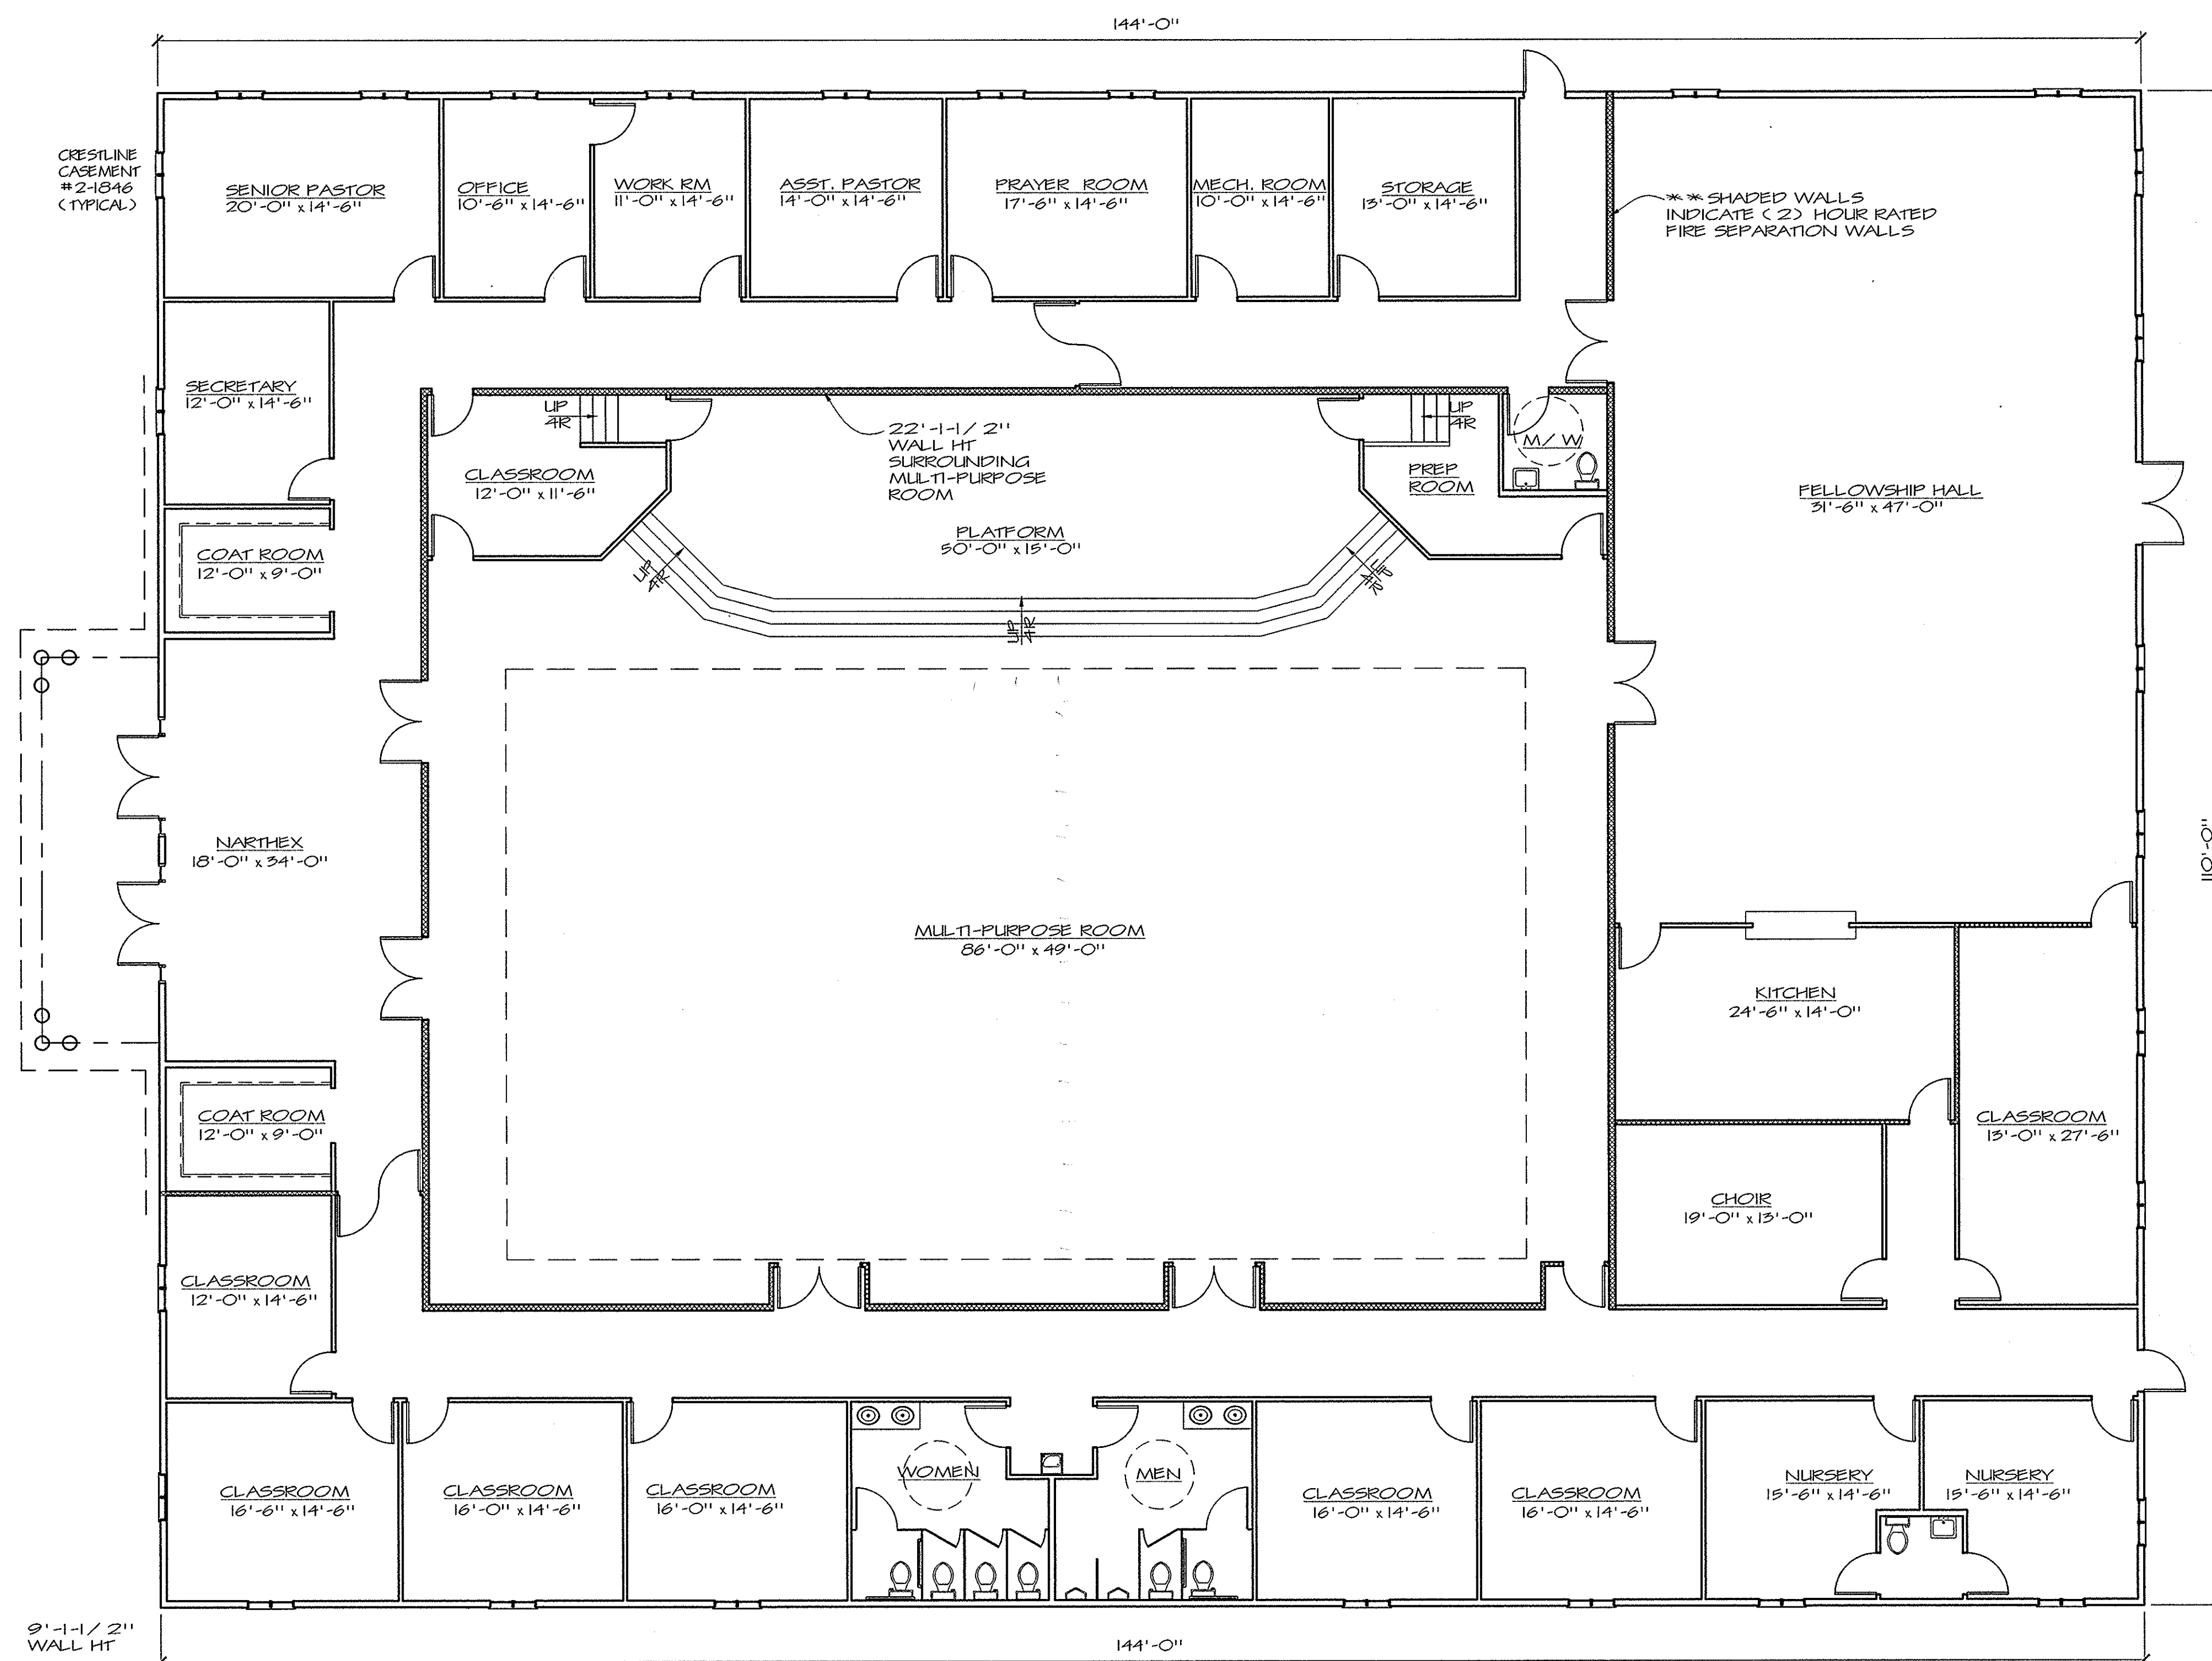

FLOOR PLAN
 SCALE: 1/8" = 1'-0"

IMPORTANT NOTICE
 THESE DRAWINGS ARE PROVIDED BY BARDEN AS A SERVICE TO THE CUSTOMER, ARE NOT TO BE CONSIDERED COMPLETE FOR FINAL COSTING OR CONSTRUCTION UNTIL ALL FEDERAL, STATE, OR LOCAL APPROVALS ARE GRANTED. THE RESPONSIBILITY OF SECURING THESE APPROVALS RESTS FULLY WITH THE CUSTOMER AND/OR THEIR CONTRACTOR.

REVISIONS	NO.	DATE	DESCRIPTION

COPYRIGHT BARDEN & ROBESON CORP. 1999
 NOTICE: THIS SET OF PLANS IS THE PROPERTY OF BARDEN & ROBESON CORP. AND MAY NOT BE USED FOR BUILDING UNLESS A PROPER CONTRACT HAS BEEN EXECUTED FOR THE PURCHASE OF MATERIALS TO COMPLETE THE DESIGN FROM BARDEN & ROBESON CORP.



PROJECT TITLE:
 MEDINA ASSEMBLY OF GOD
 PROJECT LOCATION:
 MEDINA, OH

DEALER:
 JEFF CRAVEN

SHEET:
 FLOOR PLAN

DATE: 7-01-99 SCALE: AS SHOWN DRAWN BY: CAM

PROJECT NO.:
 1009.99

DRAWING NO.:
 A-2
 SHEET OF