


DETAIL
3/8" = 1'-0"

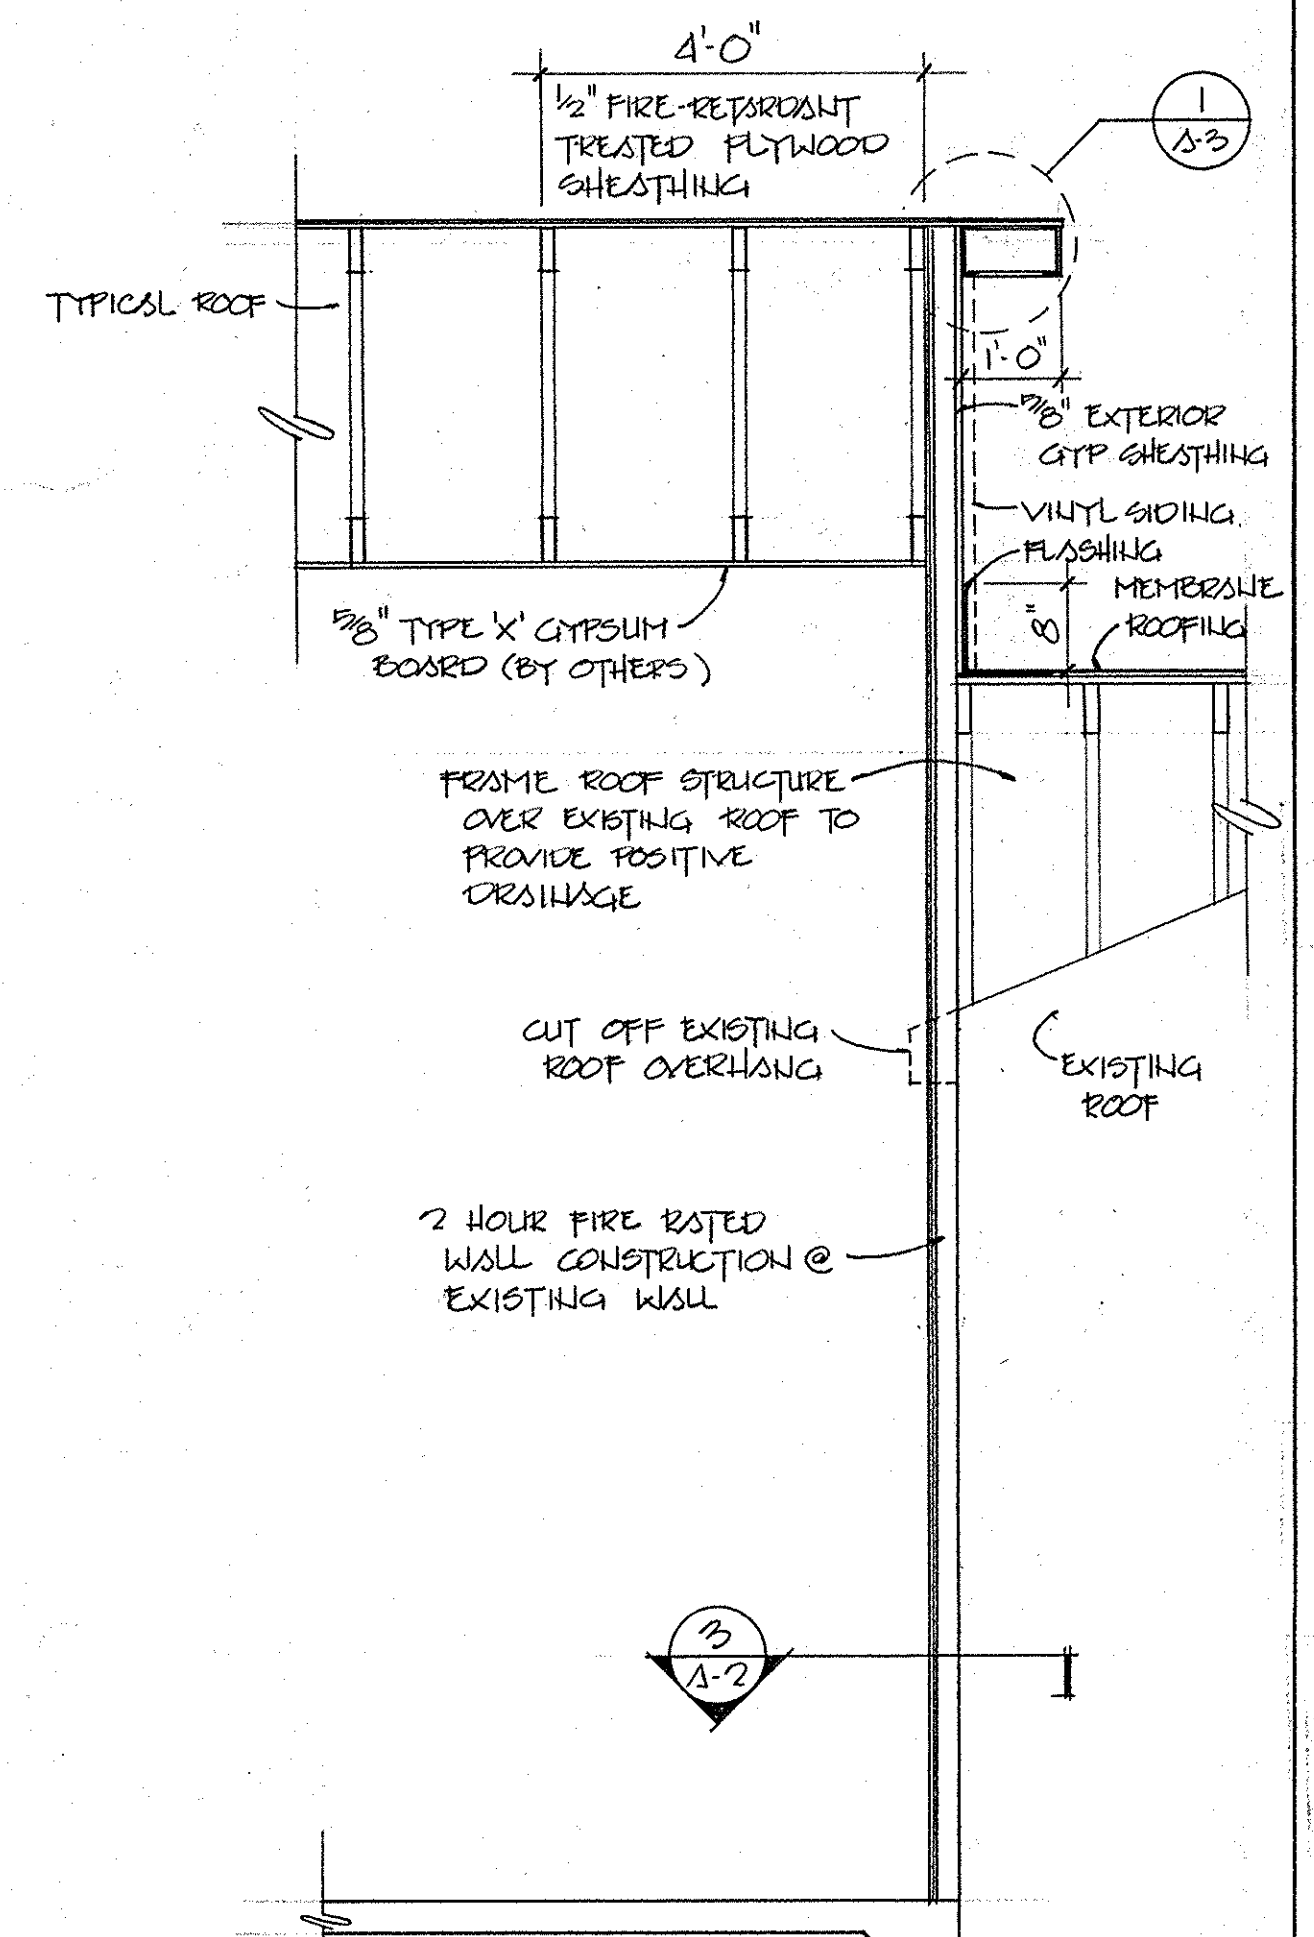

SECTION
1/2" = 1'-0"

FLOOR PLAN
1/8" = 1'-0"

REVISION NUMBER	DESCRIPTION	DATE	INITIALS
1	FLOOR PLAN & TRUSS SUPPORTS	9-11-97	CAD
2	FIRE WALL, CABLE END WALLS, COLUMNS	11-19-97	CAD

COPYRIGHT BARDEN & ROBESON CORP 1997

NOTICE:
THIS SET OF PLANS IS THE PROPERTY OF BARDEN & ROBESON CORP AND MAY NOT BE USED FOR BUILDING UNLESS A PROPER CONTRACT HAS BEEN EXECUTED FOR THE PURCHASE OF MATERIALS TO COMPLETE THE DESIGN FROM BARDEN & ROBESON CORP



103 kelly avenue middleport, new york 14105
800-725-0141 • fax 716-735-3752 • 716-735-3732

PROJECT TITLE:
FAITH BAPTIST CHURCH

PROJECT LOCATION:
WILMINGTON, DE

DEALER:
LEON HERSHEY

SHEET:
FLOOR PLAN & DETAILS

DATE: 8-26-97 SCALE: AS SHOWN DRAWN BY: CAD

PROJECT NO.:
1002.97

DRAWING NO.:
Δ-3

SHEET 3 of 6