


**FLOOR PLAN**  
 SCALE: 1/8" = 1'-0"

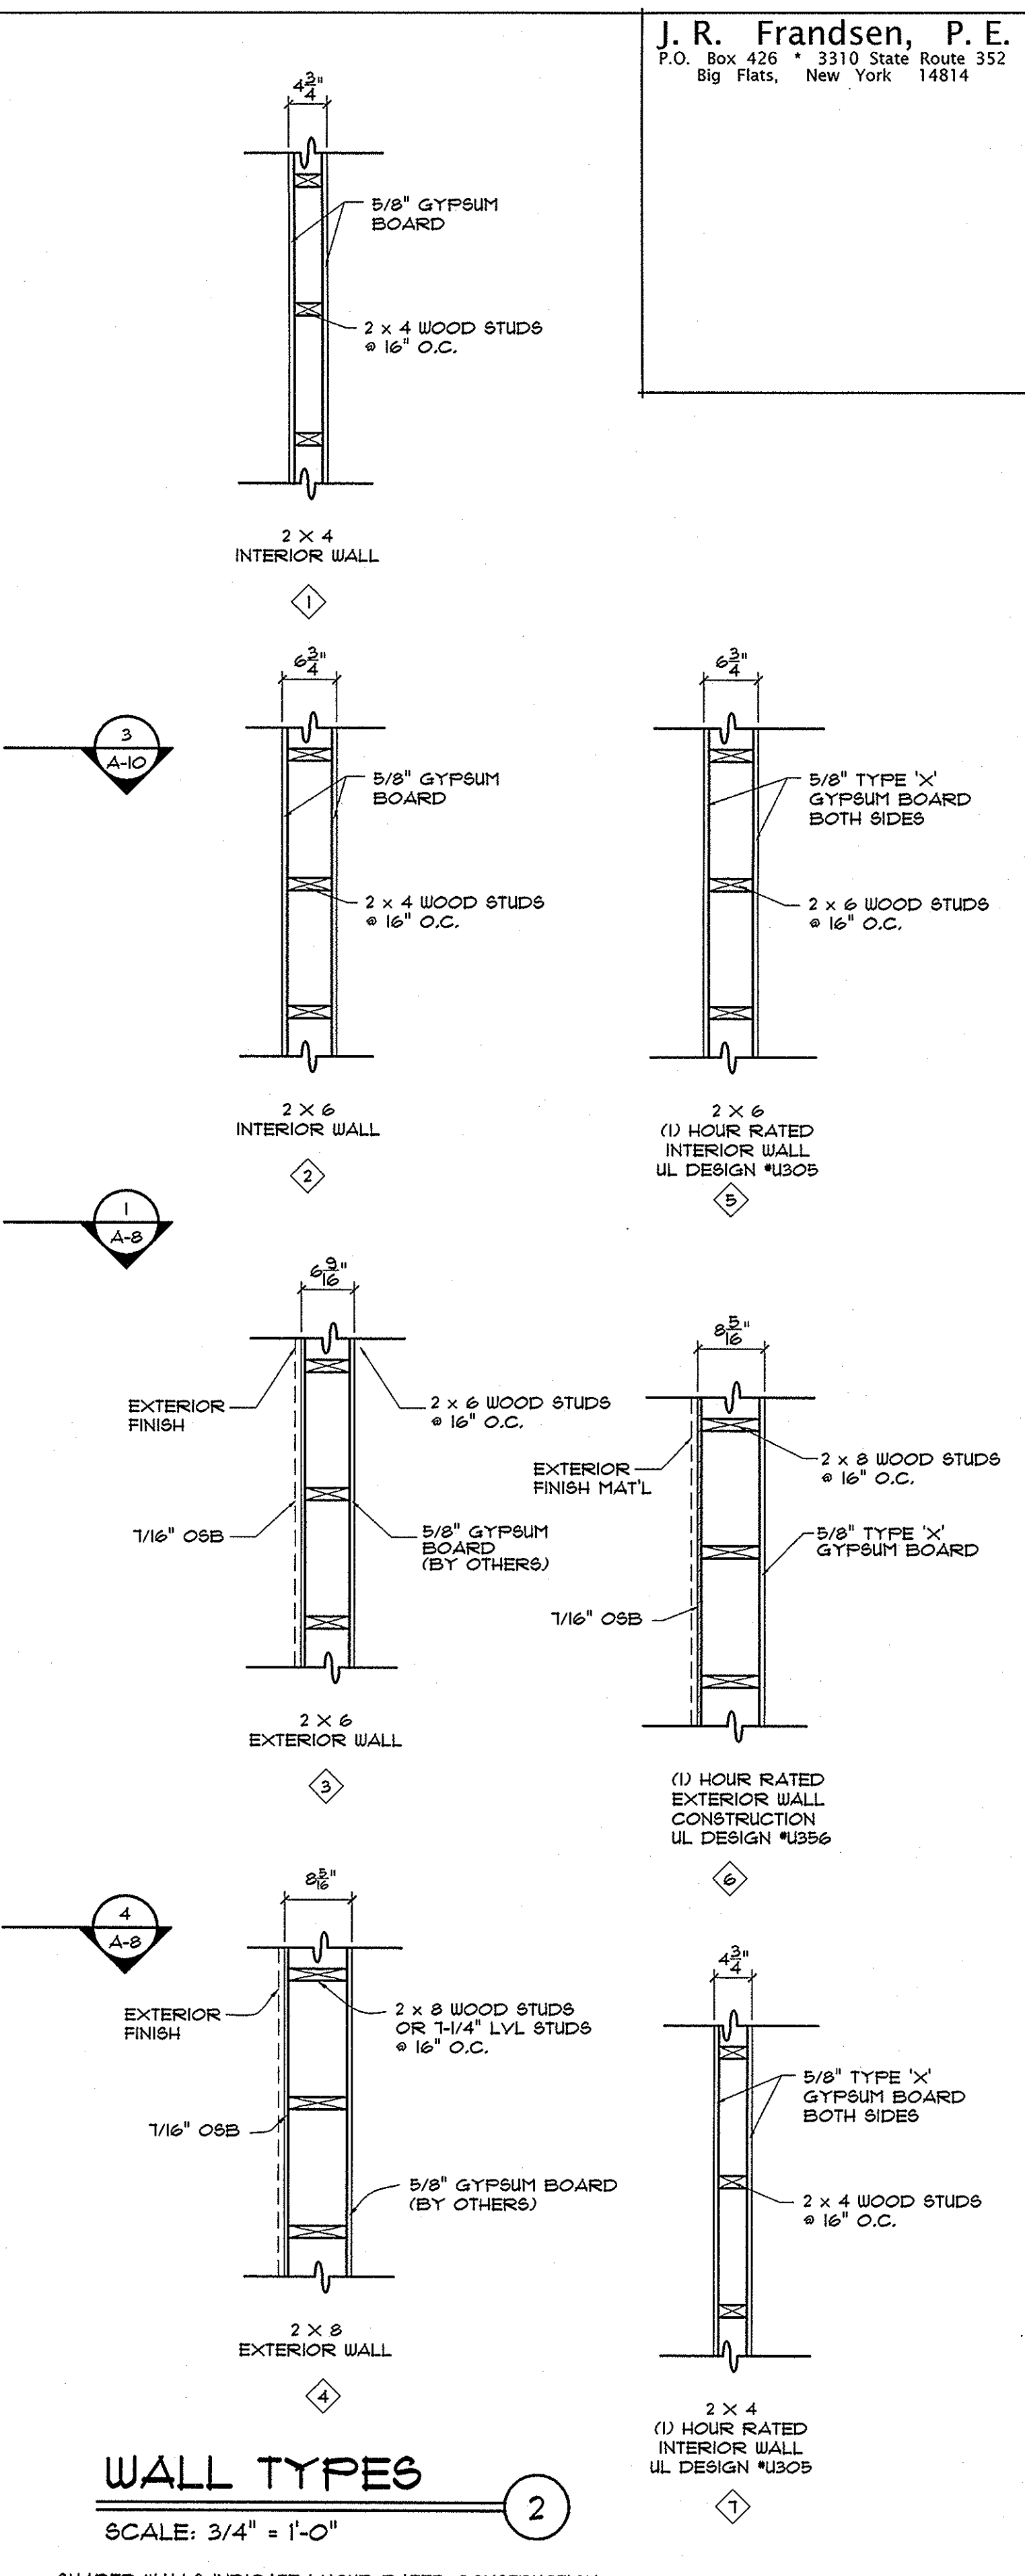

**WALL TYPES**  
 SCALE: 3/4" = 1'-0"  
 \*SHADED WALLS INDICATE 1 HOUR RATED CONSTRUCTION

\*FLOOR TRUSS IS NOT DESIGNED FOR RECESSED BAPTISTRY. CONSTRUCTION MANAGER/OWNER TO PROVIDE INFO PRIOR TO ENGINEERING

REVISION NUMBER	DESCRIPTION	DATE	INITIALS
1	ADDRESS COMMENTS FROM BUILDING DEPT		
2	REVISE GRADE, RAMP, STAIRS, ETC	3/23/05	CAM

NOTICE: THIS SET OF PLANS AND THE DESIGN CONTAINED HEREIN IS THE PROPERTY OF BARDEN & ROBESON CORP. AND MAY NOT BE USED FOR ANY OTHER PROJECT WITHOUT THE EXPRESS WRITTEN PERMISSION OF BARDEN & ROBESON CORP. THIS PERSON SHALL NOT BE USED FOR ANY OTHER PURPOSE WITHOUT THE EXPRESS WRITTEN PERMISSION OF BARDEN & ROBESON CORP.

**IMPORTANT NOTICE**  
 THESE DRAWINGS ARE PROVIDED BY BARDEN CHURCH BUILDING SERVICES AS A SERVICE TO THE CLIENT AND ARE NOT TO BE CONSIDERED COMPLETE FOR FINAL CONSTRUCTION. CONSTRUCTION SHALL BE IN ACCORDANCE WITH ALL FEDERAL, STATE AND LOCAL APPROVALS ARE GRANTED. THE RESPONSIBILITY OF SECURING THESE APPROVALS REMAINS FULLY WITH THE CLIENT AND/OR THEIR CONTRACTOR.


INDEPENDENT DEALER / CONSTRUCTION MANAGER  
**BOSSART BUILDERS**  
 DAVE BOSSART

DATE:	SCALE:	DRAWN BY:
11/16/04	A5 SHOWN	BAS

CLIENT / PROJECT TITLE: **CHRISTIAN COMMUNITY CHAPEL NEW CHURCH BUILDING**  
 PROJECT LOCATION: **211 ROUTE 206 HILLSBOROUGH, N.J. 08844**  
 SHEET: **FIRST FLOOR PLAN & WALL TYPES**



PROJECT NO: **2032.02**  
 PROCESSING NO: 50684  
 DWG NO: **A-3**  
 SHEET 3 OF 12

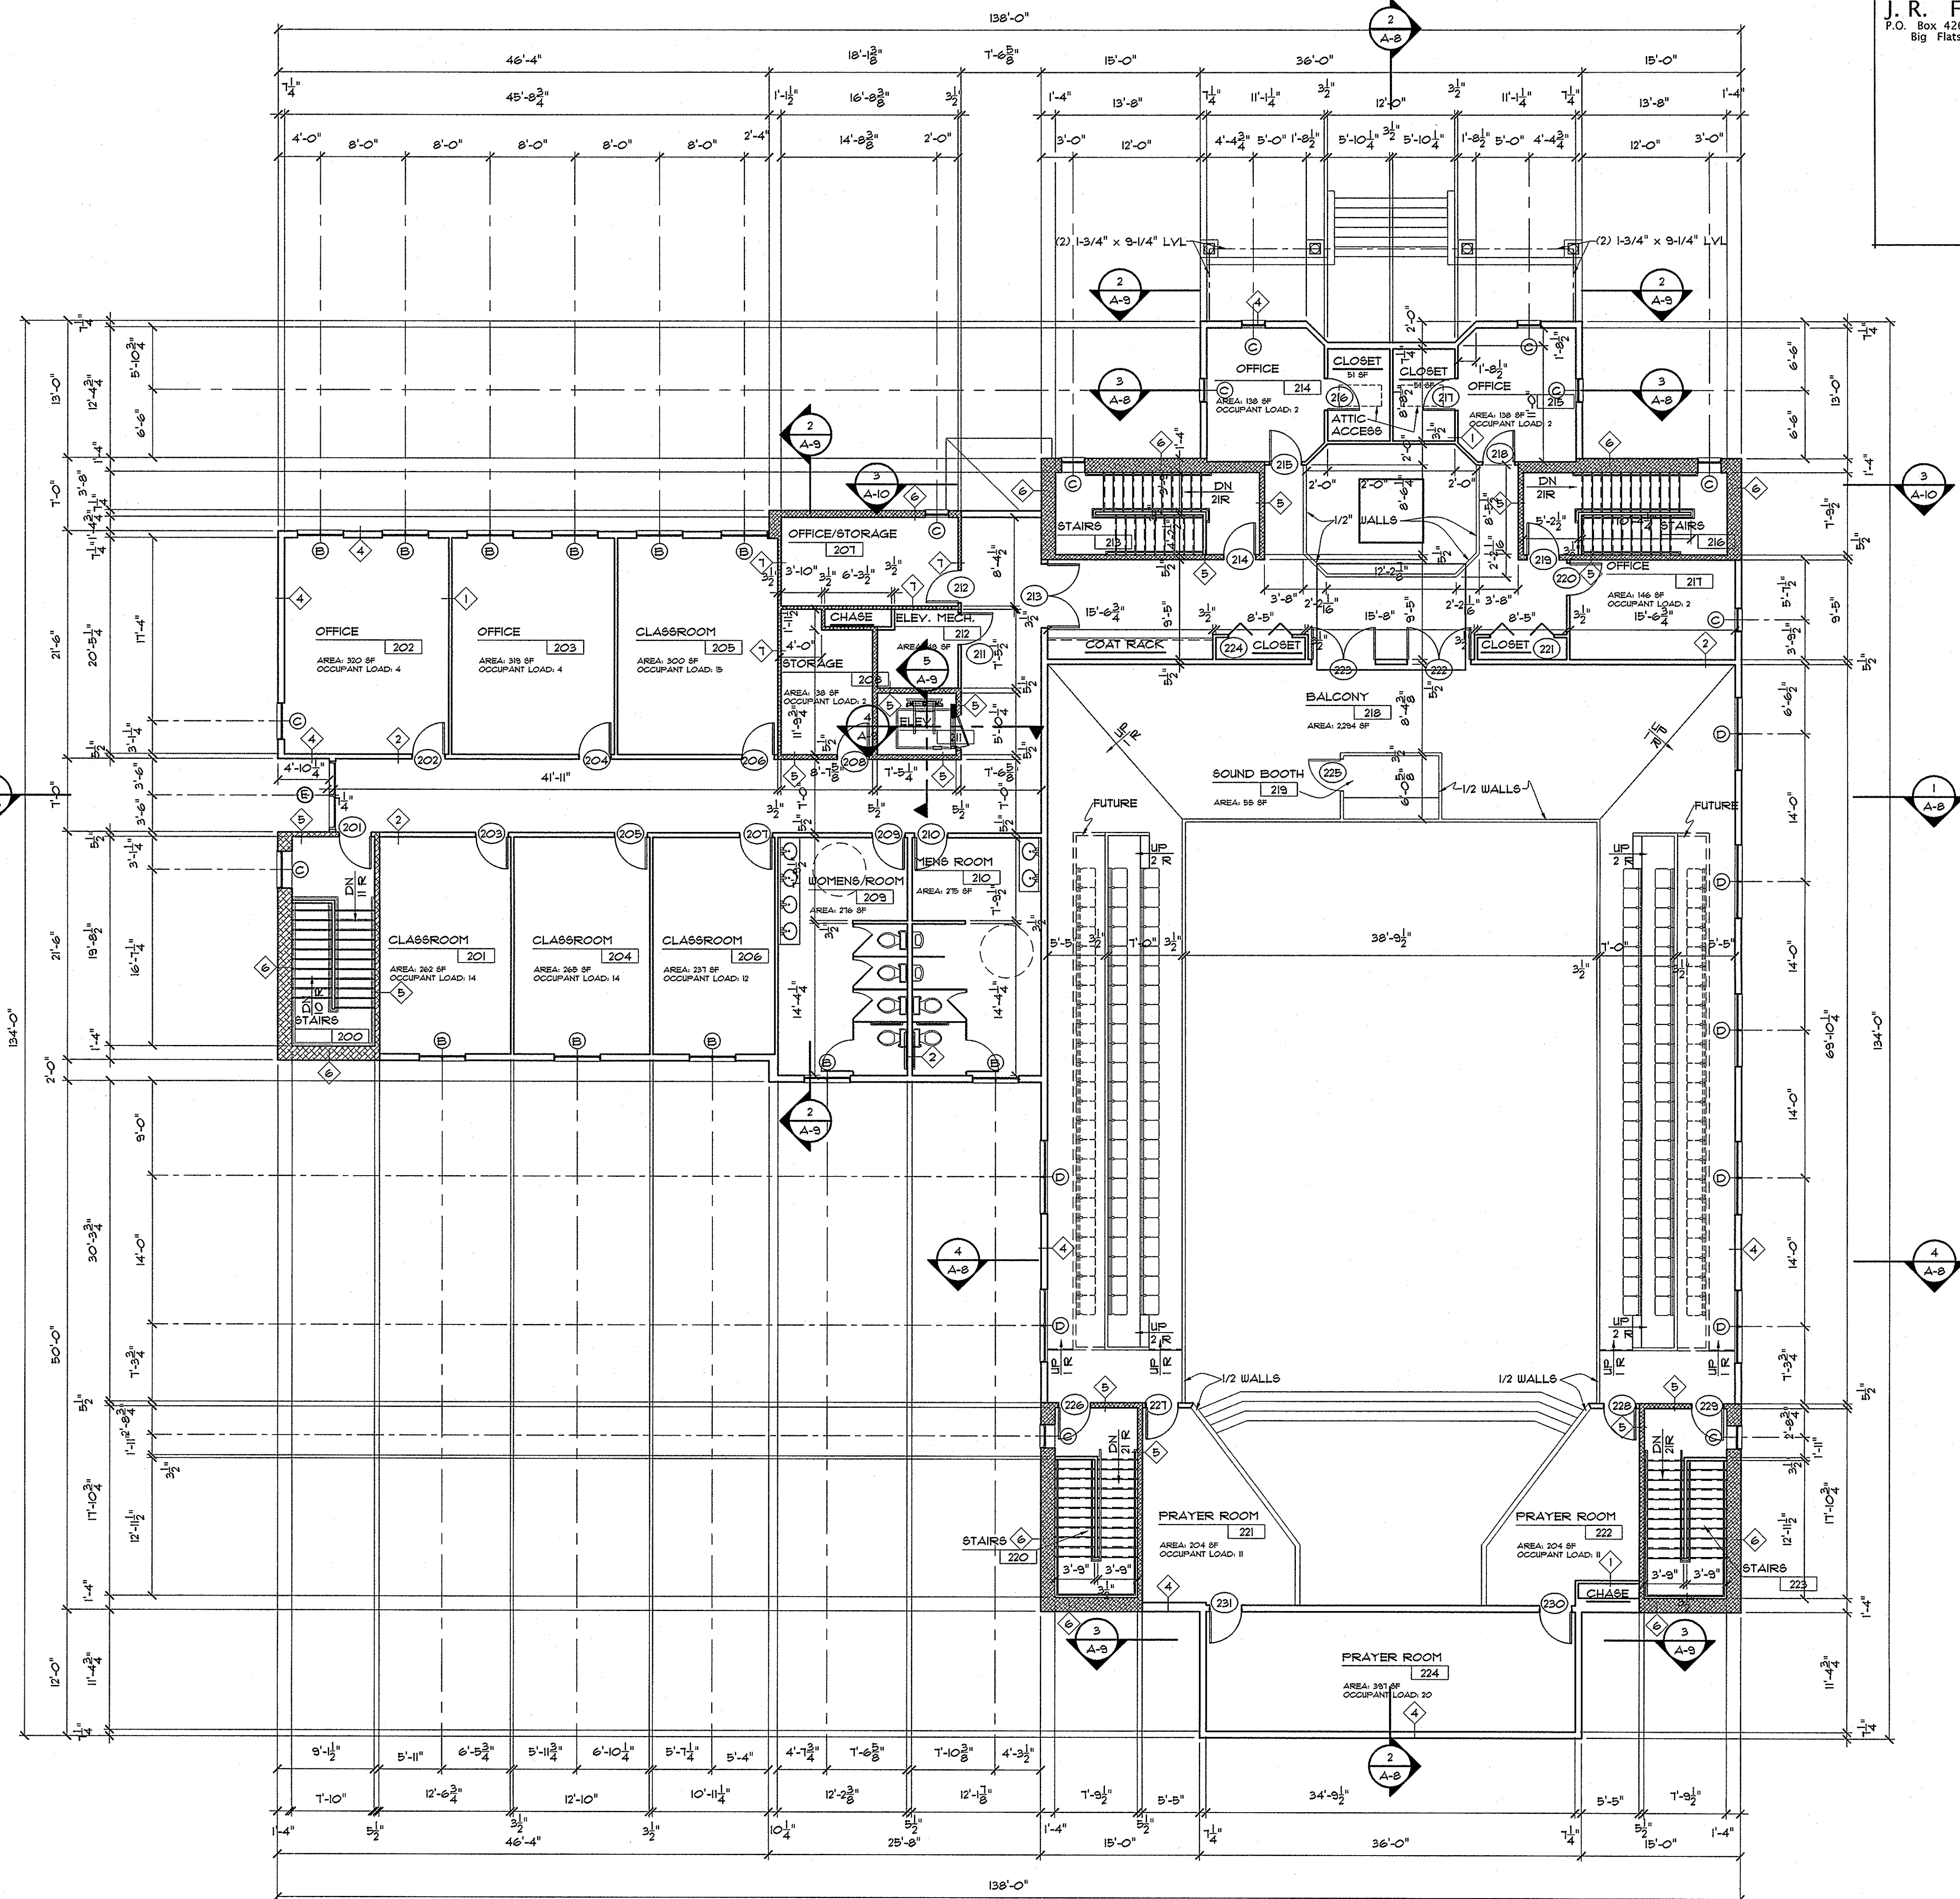

**SECOND FLOOR PLAN**  
 SCALE: 1/8" = 1'-0"

REVISIONS NUMBER	DESCRIPTION	DATE	INITIALS
1	ADD COMMENTS FROM BUILDING DEPT ADDRESS GRADE, RAMP, STAIRS, ETC	3/23/05	CAH
2			
3			
4			

COPYRIGHT BARDEN & ROBERTSON CORP. 2004  
 THESE DRAWINGS ARE PROVIDED BY BARDEN & ROBERTSON CORP. AS A SERVICE TO THE CLIENT AND ARE NOT TO BE CONSIDERED COMPLETE FOR FINAL COSTING OR CONSTRUCTION. ALL FEDERAL, STATE, OR LOCAL APPROVALS ARE OBTAINED. THE RESPONSIBILITY OF SECURING THESE APPROVALS RESTS FULLY WITH THE CLIENT AND THEIR CONTRACTOR.

**IMPORTANT NOTICE**  
 THESE DRAWINGS ARE PROVIDED BY BARDEN & ROBERTSON CORP. AS A SERVICE TO THE CLIENT AND ARE NOT TO BE CONSIDERED COMPLETE FOR FINAL COSTING OR CONSTRUCTION. ALL FEDERAL, STATE, OR LOCAL APPROVALS ARE OBTAINED. THE RESPONSIBILITY OF SECURING THESE APPROVALS RESTS FULLY WITH THE CLIENT AND THEIR CONTRACTOR.

INDEPENDENT DEALER / CONSTRUCTION MANAGER:  
**BOSSART BUILDERS**  
 DAVE BOSSART

DATE:	SCALE:	DRAWN BY:
11/16/04	AS SHOWN	BAS

CLIENT / PROJECT TITLE:  
**CHRISTIAN COMMUNITY CHAPEL  
 NEW CHURCH BUILDING**

PROJECT LOCATION:  
**211 ROUTE 206  
 HILLSBOROUGH, NJ 08844**

PROJECT NUMBER:  
**2032.02**

PROJECT NAME:  
**SECOND FLOOR PLAN**



P.O. Box 310 middleport, new york 14105  
 800-724-0141 fax 716-735-3752 • 716-735-3732

PROJECT NO:  
**2032.02**

PROCESSING NO: 50684

DWG NO:  
**A-4**